


10 Person Cabin Floor Plan Ground Level

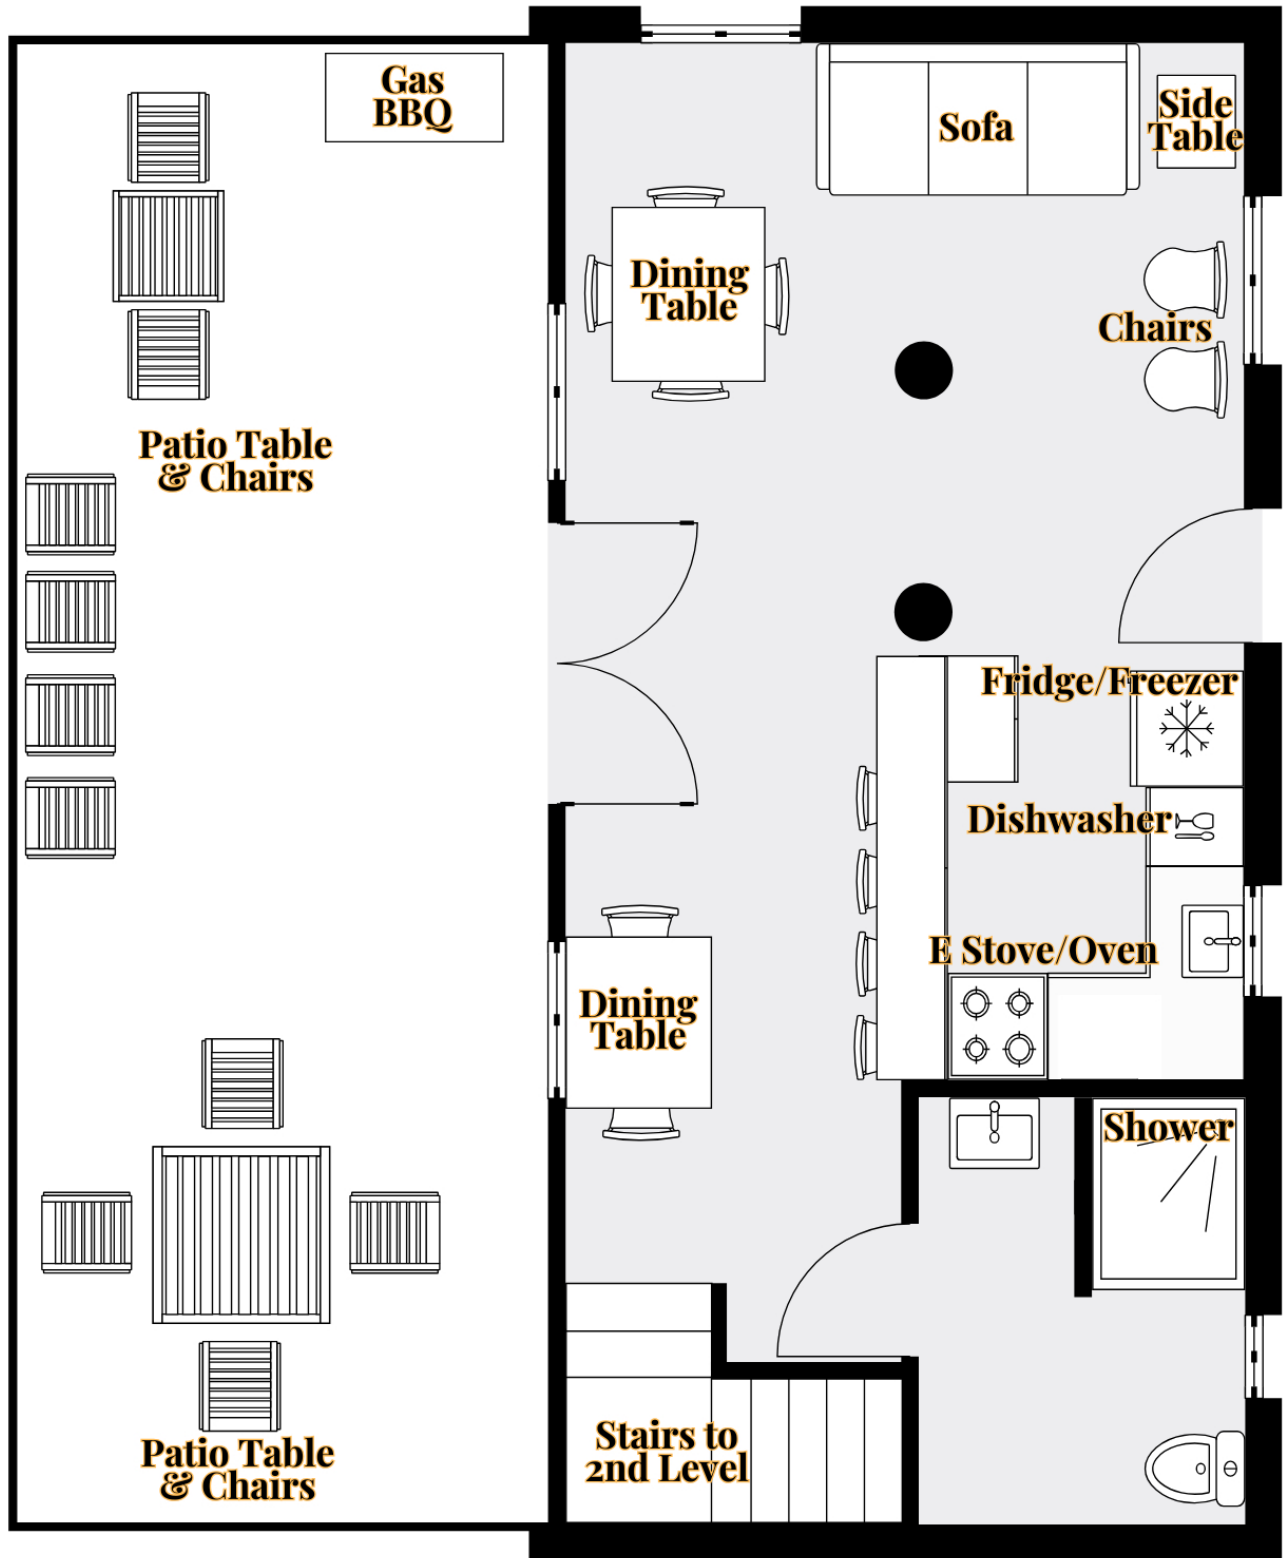

*floor plan is not exact
layout varies*



1:60 (1" = 5')